
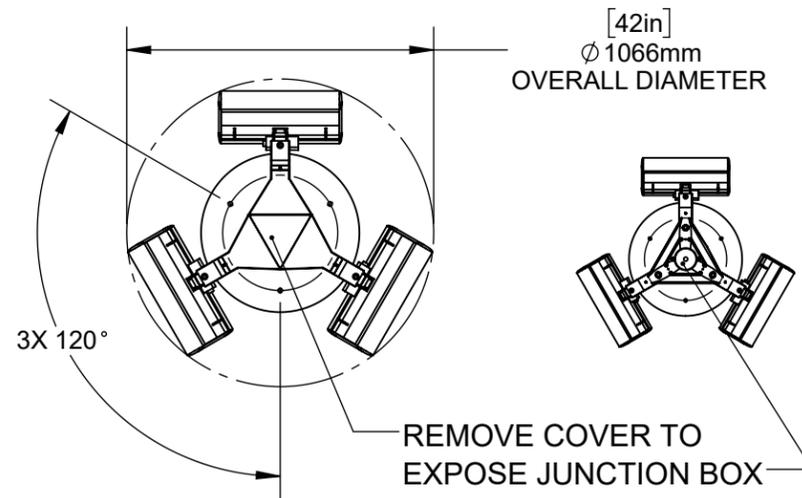


HEATER CLEARANCE REQUIREMENTS



SEE 'HEATER SPECIFICATIONS' TABLE

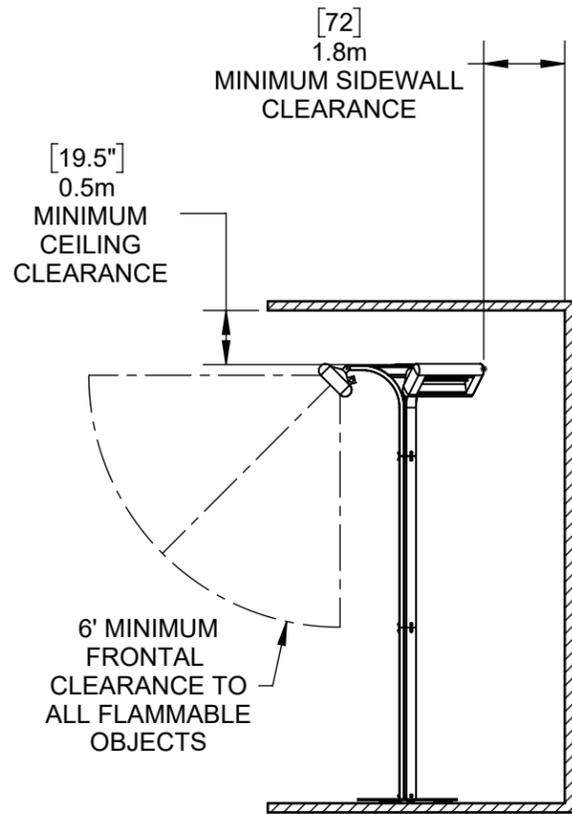

SOLAIRA MALIBU HEAT COVERAGE PATTERN

MODEL	VOLTAGE (V)	IMPERIAL				METRIC			
		A (FEET)	B (FEET)	COVERAGE PER INDIVIDUAL HEATER (FEET ²)	HEAT DENSITY PER HEATER (WATTS/SQUARE FEET)	A (m)	B (m)	COVERAGE PER INDIVIDUAL HEATER (M ²)	HEAT DENSITY PER HEATER (WATTS/SQUARE m)
SOLAIRA MALIBU 4500 W	208	10	10	100	11.25	3	3	9	125
	240	10	10	100	15	3	3	9	167
SOLAIRA MALIBU 6000 W	208	10	10	100	15	3	3	9	167
	240	10	10	100	20	3	3	9	222

MOUNTING DIMENSIONS VIEW

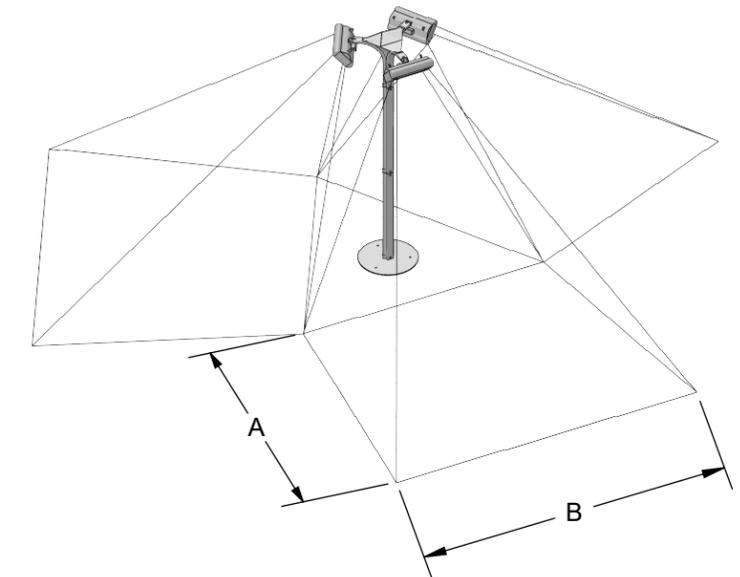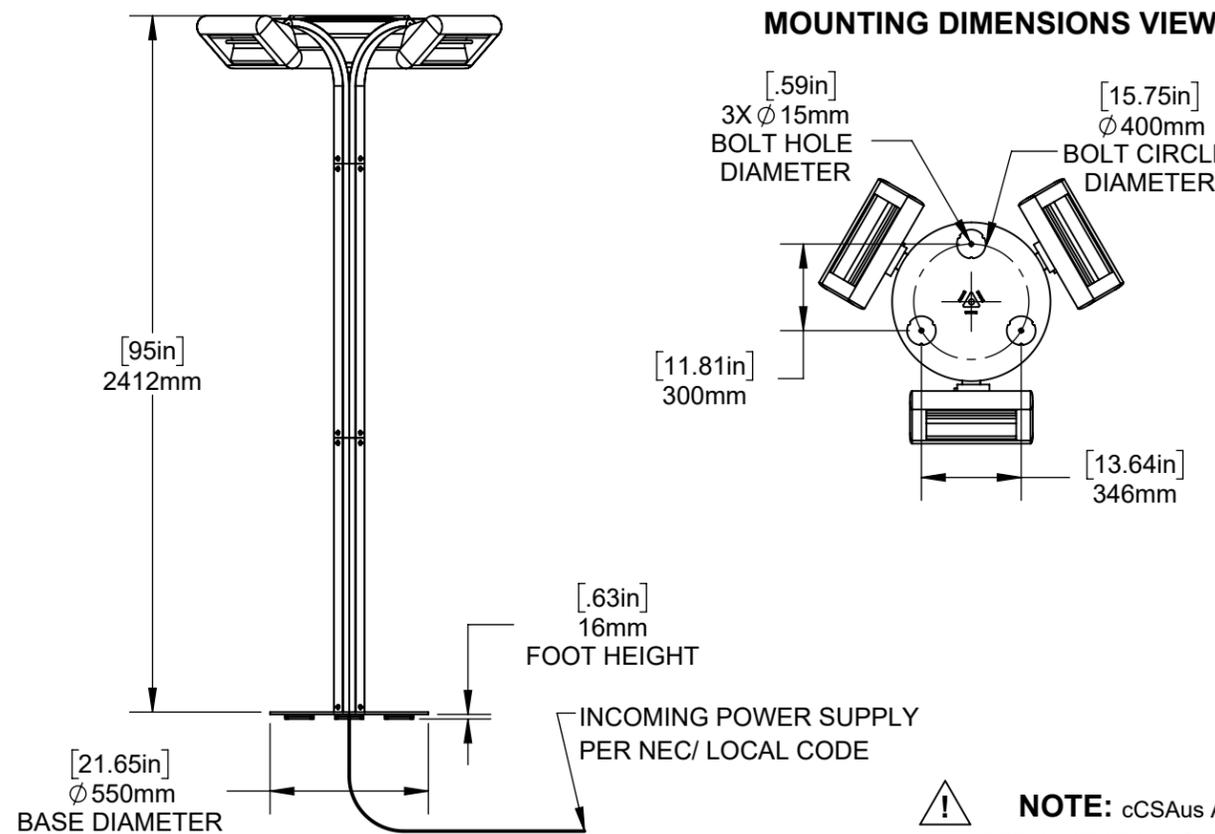

SHORTWAVE INFRARED HEATERS FOR:
 INDOOR USE - COMMERCIAL AND INDUSTRIAL ONLY
 OUTDOOR USE - RESIDENTIAL, COMMERCIAL AND INDUSTRIAL
 FOR USE IN NON-HAZARDOUS AREAS ONLY

NOTE: cCSAus APPROVED MOUNTING FIXTURE MUST BE PERMANENTLY MOUNTED TO FLOOR BY CERTIFIED CONTRACTOR

A	2019-07-16
REVISION	DATE: YYYY-MM-DD

**HEATER SPECIFICATIONS

DESCRIPTION	SKU	WEIGHT (LBS/KG)	240V						208V						MINIMUM CEILING CLEARANCE (INCH/cm) (Y2)	MINIMUM SIDE WALL CLEARANCE (INCH/cm) (X)
			INDIVIDUAL HEATER POWER (WATTS)	NUMBER OF HEATERS	POWER (WATTS)	HEAT DELIVERED (BTU)	VOLTAGE (VOLTS)	CURRENT (AMPS)	INDIVIDUAL HEATER POWER (WATTS)	NUMBER OF HEATERS	POWER (WATTS)	HEAT DELIVERED (BTU)	VOLTAGE (VOLTS)	CURRENT (AMPS)		
SOLAIRA MALIBU 4500 W	MAL 45240	92/41.5	1500	3	4500	15350	240	18.8	1150	3	3375	11515	208	16.2	19.5/50	72/180
SOLAIRA MALIBU 6000 W	MAL 60240	92/41.5	2000	3	6000	20470	240	25	1500	3	4500	15350	208	21.6		



Solaira
The Architect and Engineer's Choice

MODEL
SOLAIRA MALIBU

SKU NOTES: *SEE PRODUCT CATALOGUE FOR STANDARD COLOR OPTIONS. | ** SPECIFICATIONS SUBJECT TO CHANGE WITHOUT NOTICE

SHEET NO. 1 OF 1	SHEET SCALE 1:25	SHEET SIZE 11X17
---------------------	---------------------	---------------------

NOTICE: THIS DOCUMENT IS NOT A SUBSTITUTE FOR APPROVED MANUAL. Failure to follow instruction manual may cause fire, electric shock or injury to persons. Solaira™ is a registered trademark of Inforesight Consumer Products. Customer, contractor specifier and installer understands that some or all products provided by Inforesight Consumer Products Inc. may not be available for purchase or installation in certain jurisdictions or geographical areas. Inforesight Consumer Products Inc. reserves the right, in its sole discretion, to exclude or otherwise limit the provision of any product to a person or entity residing in any jurisdiction or geographical area outside of Canada. Inforesight Consumer Products Inc. provides general product installation guidelines and procedures and Customer, contractor, specifier and installer understands that Customer, contractor, specifier and installer is solely and exclusively responsible for installation of the product and ascertaining all applicable local municipal, provincial, state, and federal NEC (National Electrical Code) rules, by-law, ordinances and guidelines applicable to the installation of any Inforesight Consumer Products Inc. products. Customer contractor, specifier and installer must strictly adhere to and be compliant with the local rules, laws, ordinances and legal requirements for the safe installation and use of any Inforesight Consumer Products Inc. products. Instruction manuals are included with the product packaging and copies of our instruction manuals are available upon request. Under no circumstances shall Inforesight Consumer Products Inc. or its affiliated entities, employees, agents, shareholders, officers or directors be liable to Customer or any third party for any product installations and Customer, contractor, specifier and installer releases Inforesight Consumer Products Inc. from any and all losses, death, personal injury, property damage, other damages, rights, claims, demands and actions of any kind arising from the Customer's installation and use of the product, whether the installation was or was not in accord with the provided instruction manual and/or in compliance with applicable local laws. Solaira products are to be installed by licensed technicians per instruction manuals and to all provincial/state and national (N.E.C.) code requirements; specifications subject to change without notice.